



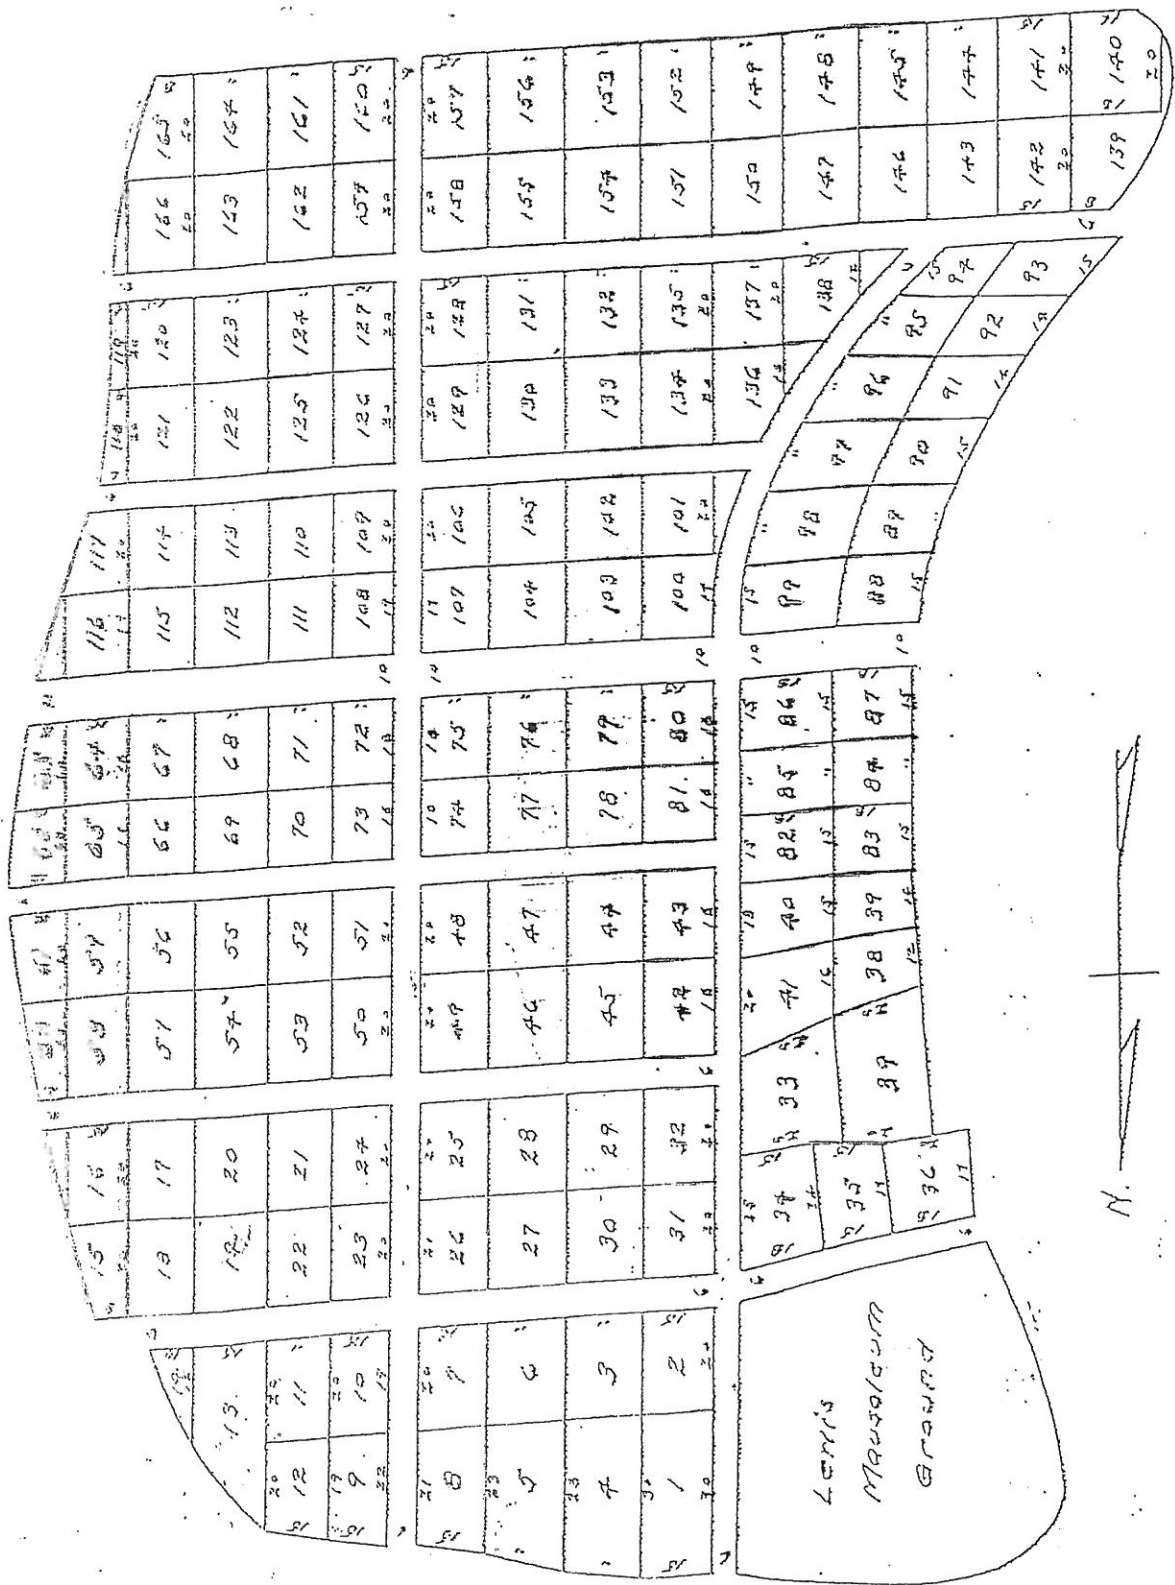

BY \_\_\_\_\_ DATE \_\_\_\_\_  
CHKD. BY \_\_\_\_\_ DATE \_\_\_\_\_

SUBJECT \_\_\_\_\_

SHEET NO. \_\_\_\_\_ OF \_\_\_\_\_  
JOB NO. \_\_\_\_\_

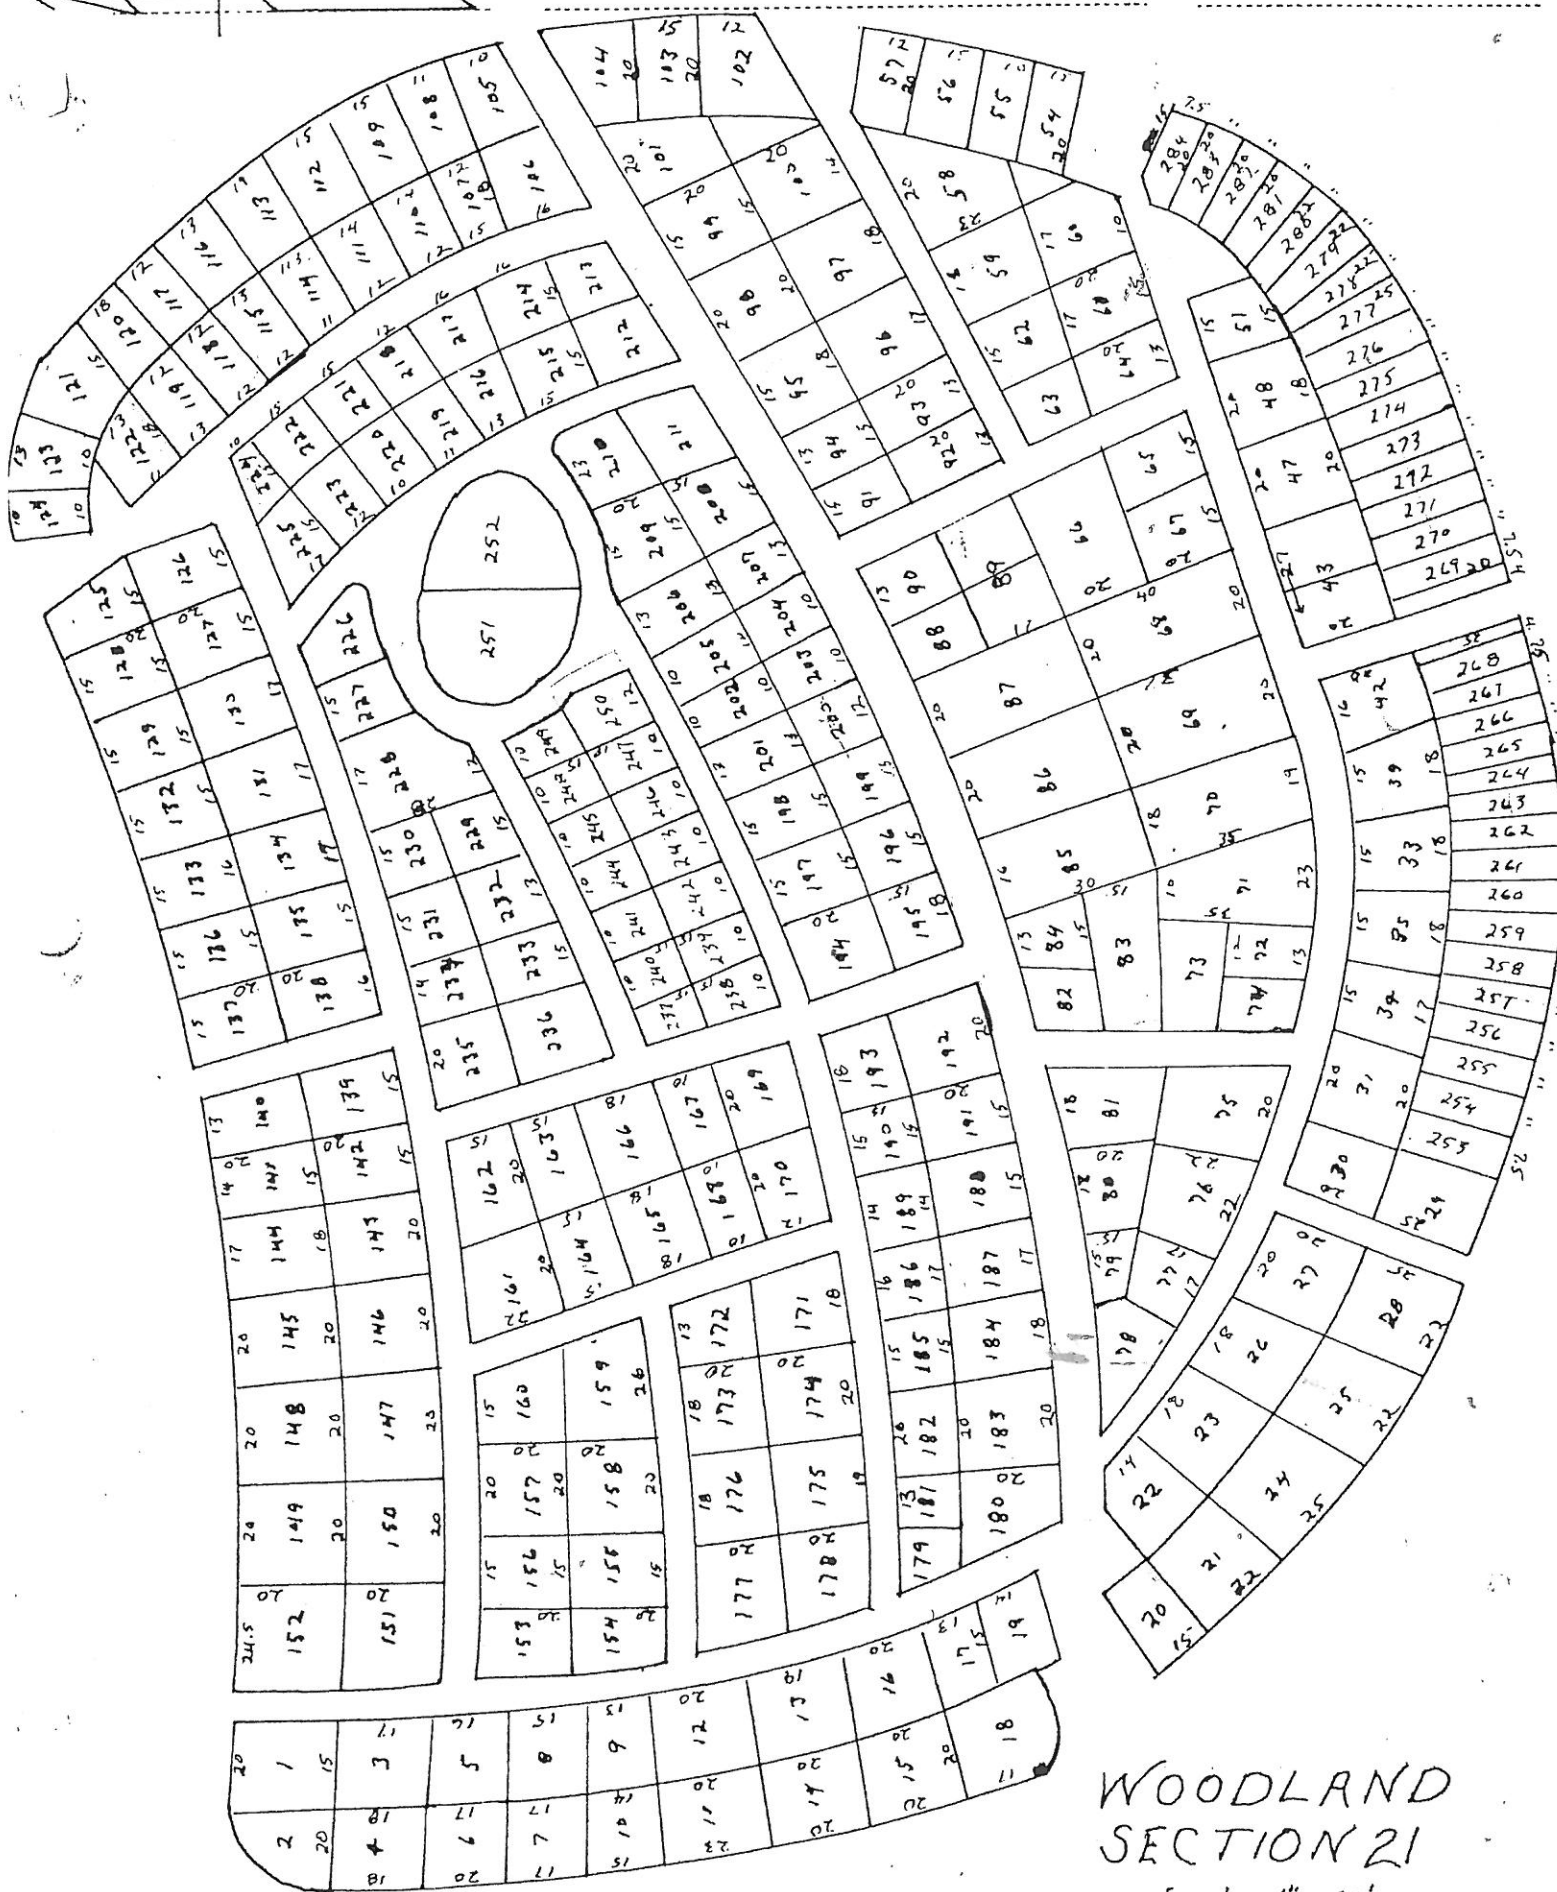


WOODLAND  
SECTION 21



Scale 1" = 90'  
January 1942



# WOODLAN SECTION 23

Scale 1" = 40'  
January 1943

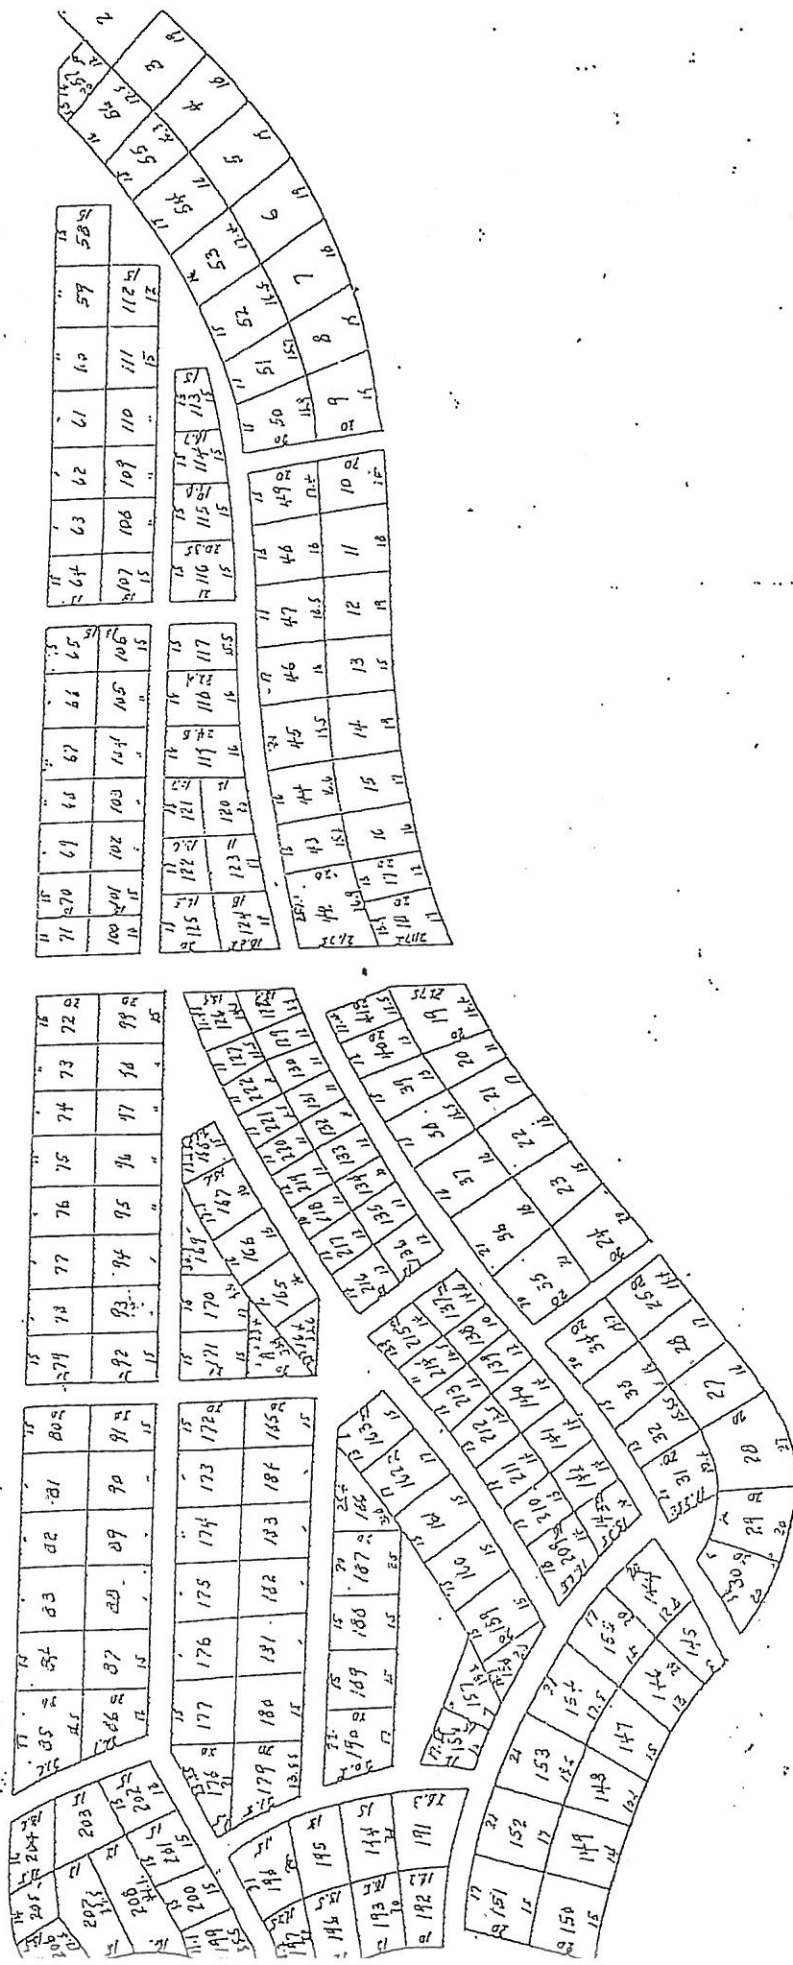

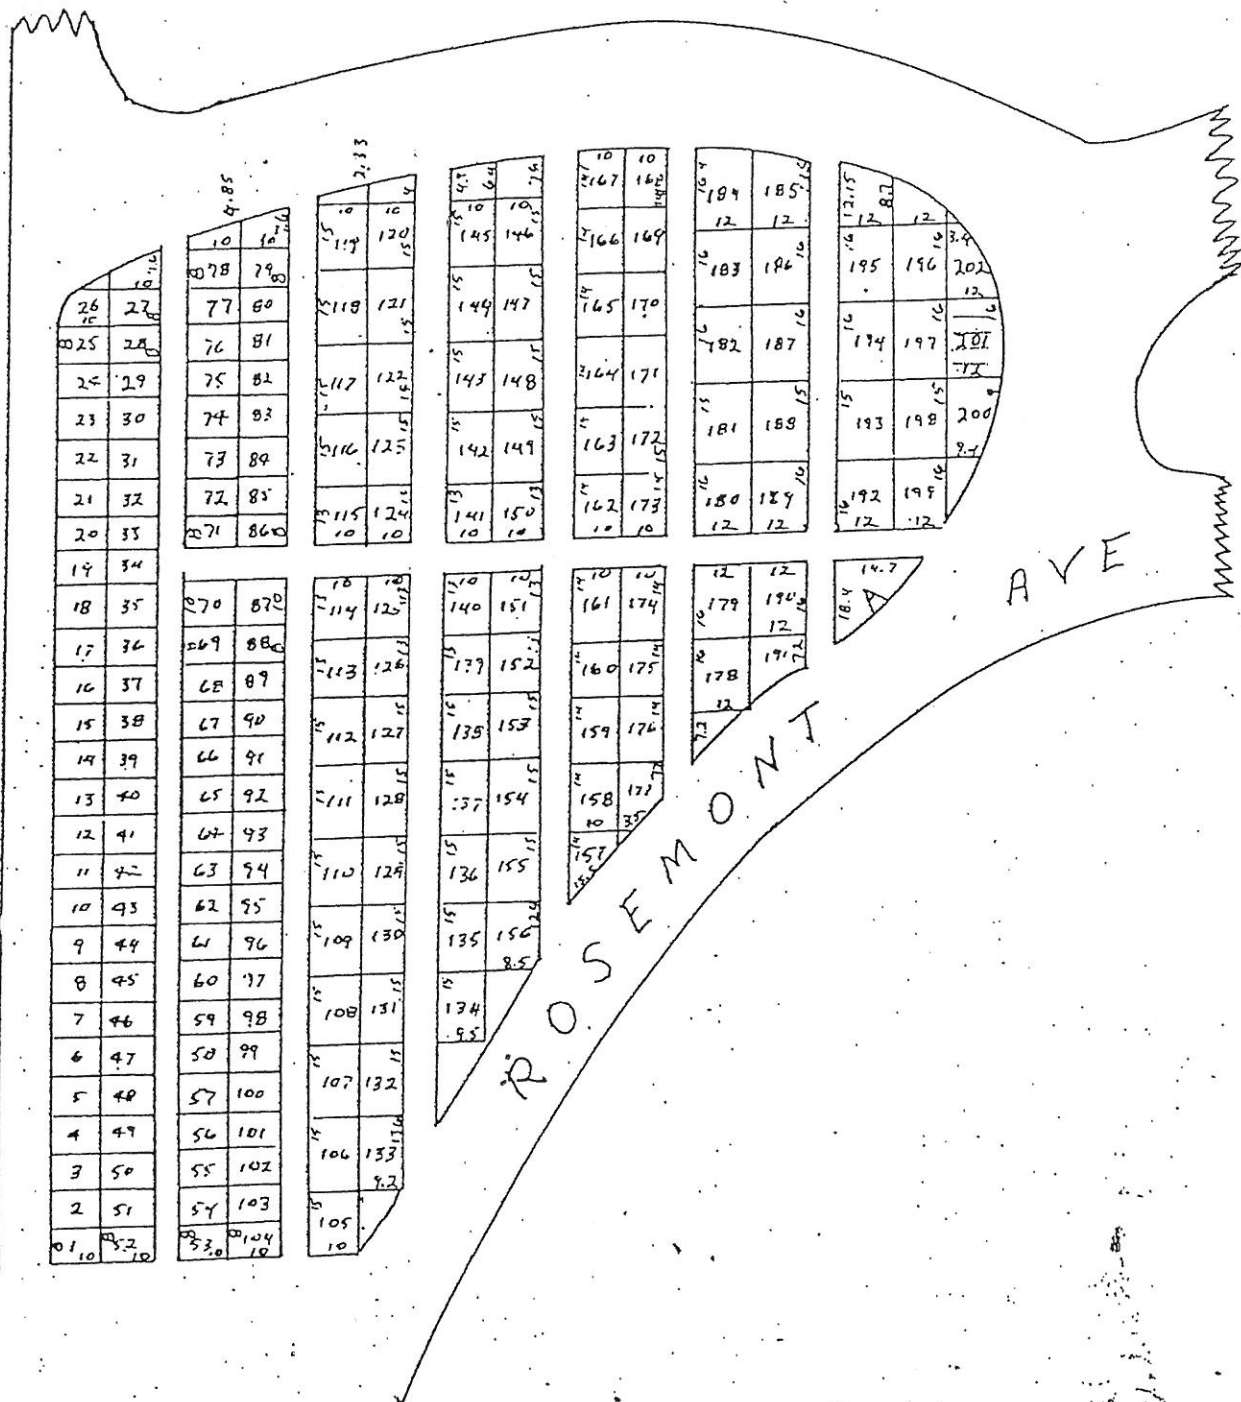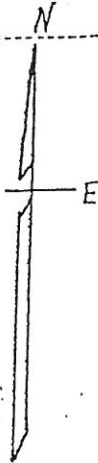

WOODLAND  
SECTION 24  
Scale 1" = 40'  
January 1943

E

AVE.

ROSEMONT

ASHLAND

AVE.

EDGEWOOD

# WOODLAND SECTION 25

Scale 1" = 40'  
JANUARY - 1943

R.E.C.

